


P:\CSD\Engineering Design\6.0 Air Quality Measures\7.0 Design\1. Paper Files\AQUH-PC-0005-REV - CONSULTATION DRAWING.dwg - 10/03/2020 14:46:06 - A3 FRAME - cvric955

Do Not Scale This Drawing

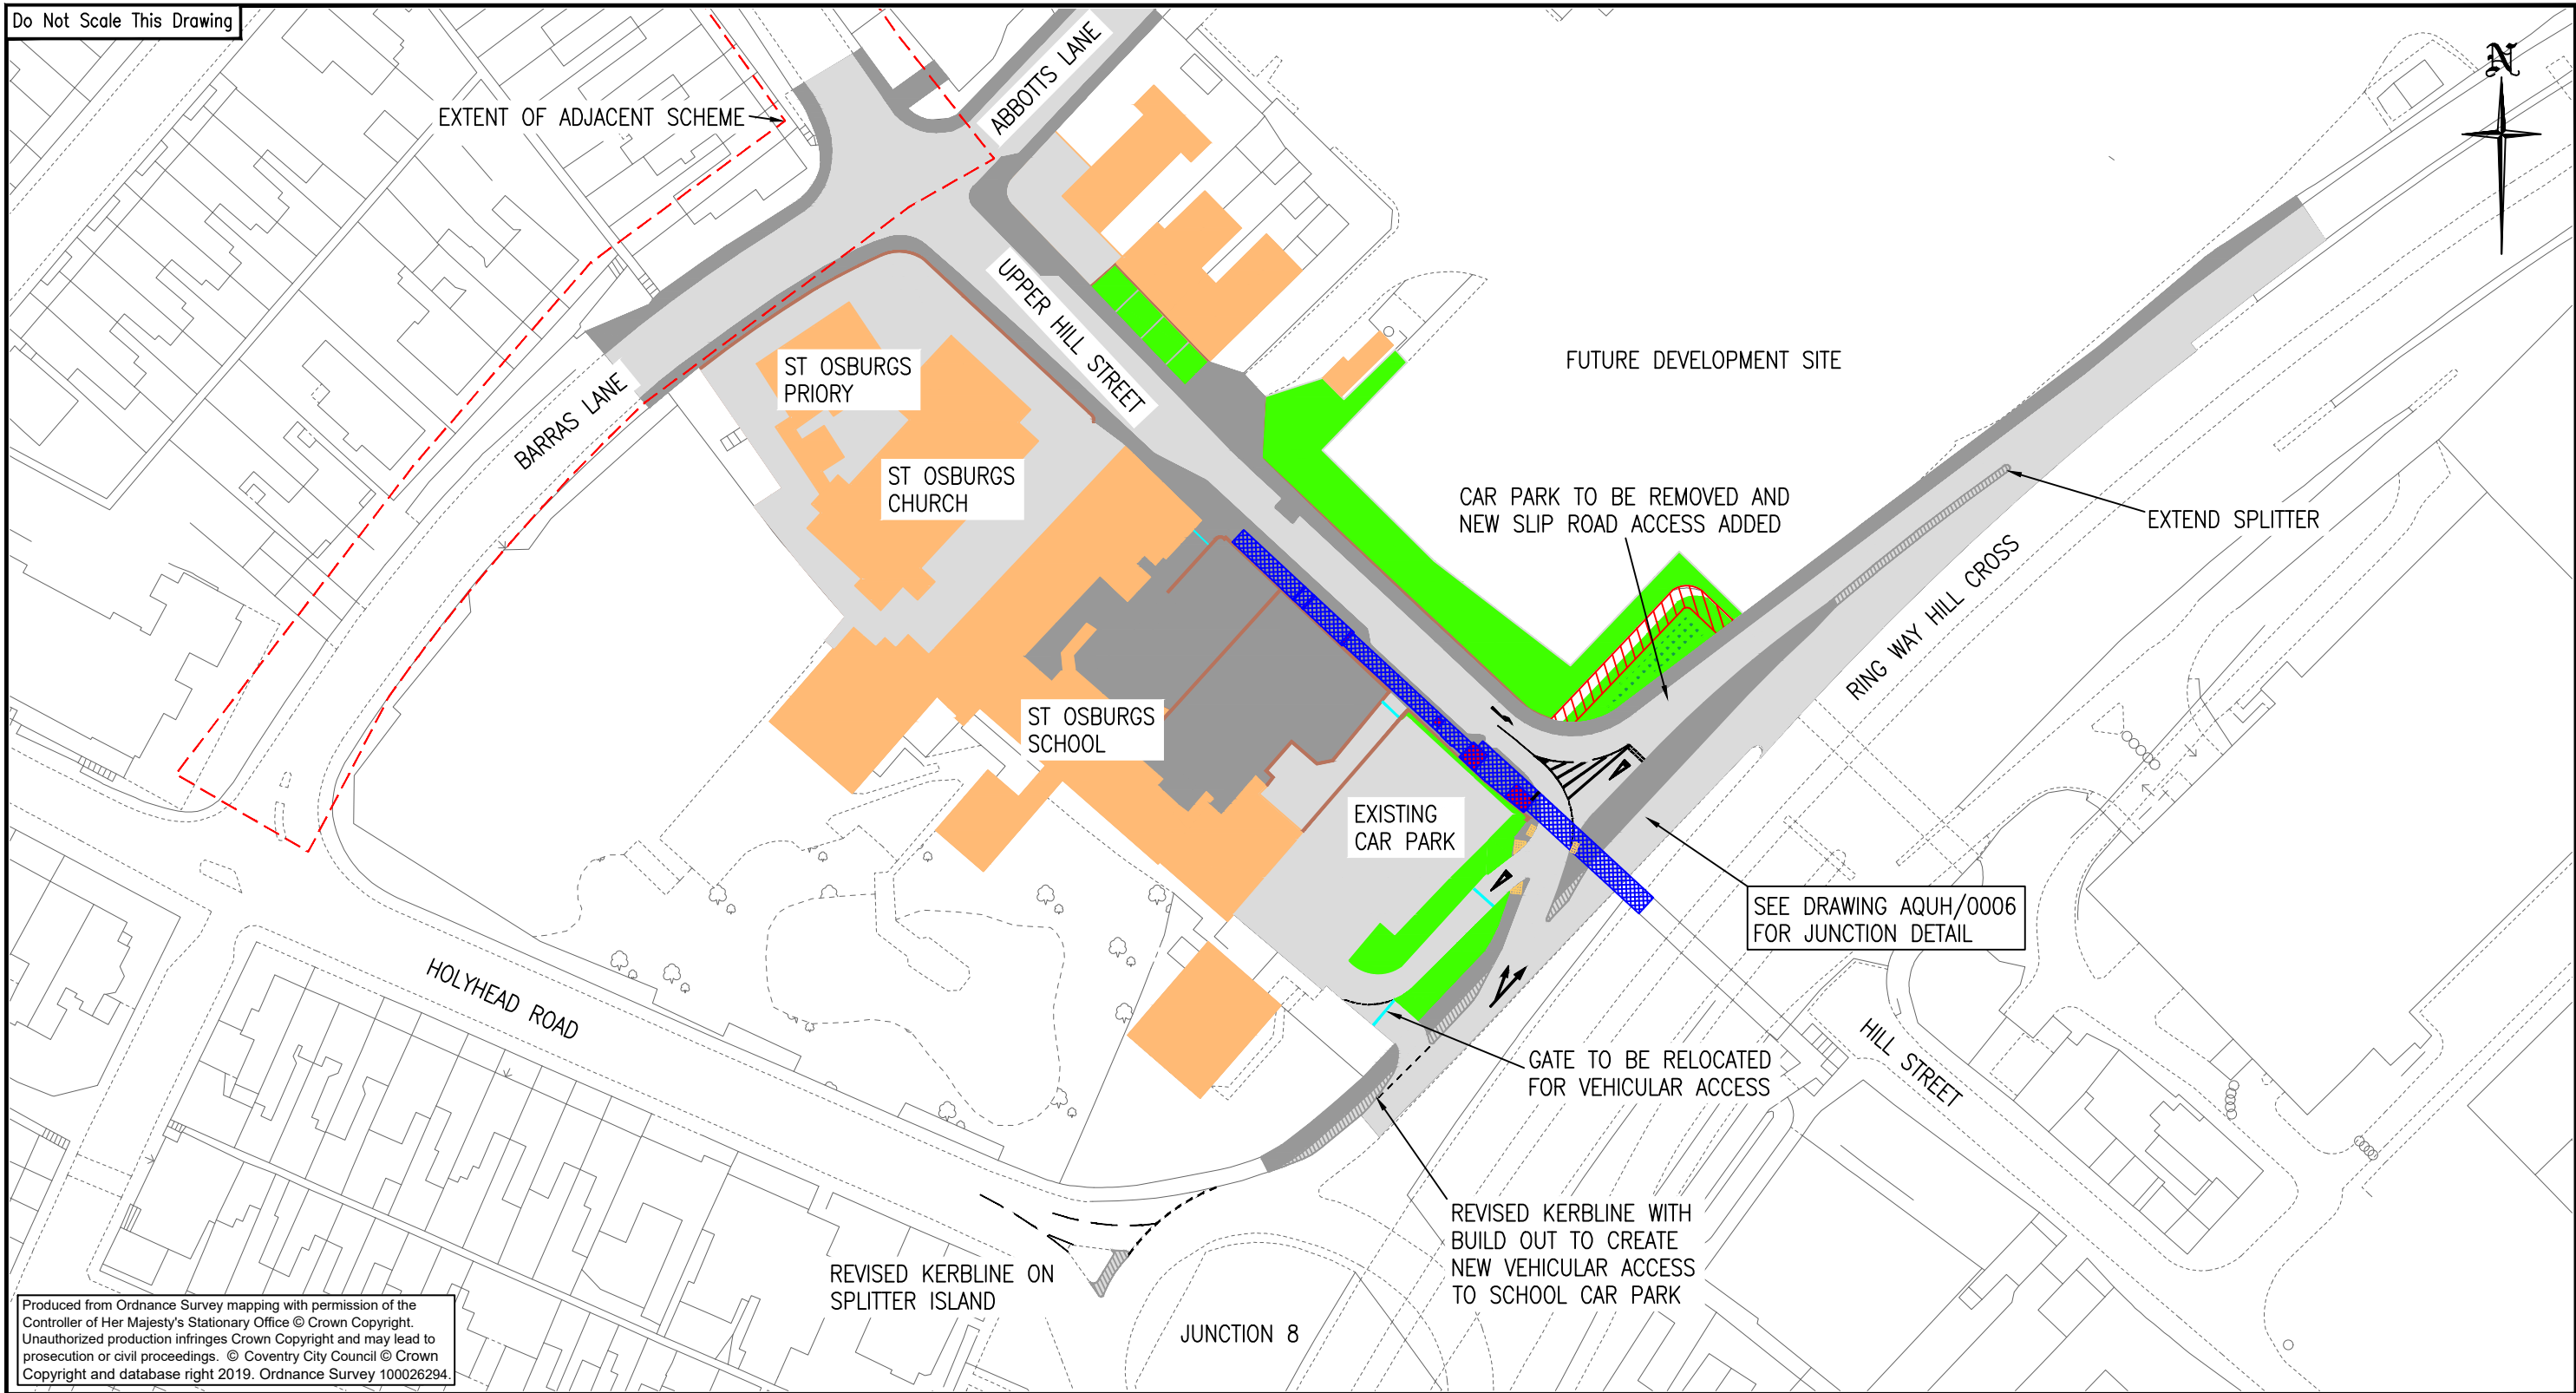

Produced from Ordnance Survey mapping with permission of the Controller of Her Majesty's Stationary Office © Crown Copyright. Unauthorized production infringes Crown Copyright and may lead to prosecution or civil proceedings. © Coventry City Council © Crown Copyright and database right 2019. Ordnance Survey 100026294.

LEGEND					
[Orange Box]	EXISTING BUILDING				
[Grey Box]	EXISTING FOOTWAY				
[Blue Dashed Box]	EXISTING WALKWAY				
[Green Box]	EXISTING GRASSED AREAS				
[Light Green Box]	PROPOSED GRASSED AREAS				
[Grey Box]	CARRIAGEWAY				
[Red Line]	EXISTING WALL				
[Grey Hatched Box]	PROPOSED KERBLINE EXTENSION				
[Red Hatched Box]	EXISTING SUBWAY LOCATION				
[Red Box]	EXISTING CONCRETE STRUCTURE				
[Orange Hatched Box]	PROPOSED TACTILE PAVING				
[Blue Line]	GATE				
[Black Line]	RESTRICTED HEADROOM				

—	09/03/20	ORIGINAL	RS	IL	IL
Rev.	Date	Description	Drawn	Checked	Approved

Project Title:
AIR QUALITY – UPPER HILL STREET

Drawing Title:
CONSULTATION DRAWING


 PLACE DIRECTORATE, TRAFFIC AND NETWORK MANAGEMENT,
 ENGINEERING DESIGN TEAM, FLOOR 10, ONE FRIARGATE, COVENTRY, CV1 2GN

Scale at A3: 1:1000	Status: INFORMATION	
Drawn: RS 09/03/20	Checked: IL 10/03/20	Approved: IL 10/03/20
Drawing Number: AQUH/0005		Rev —