


Do Not Scale This Drawing

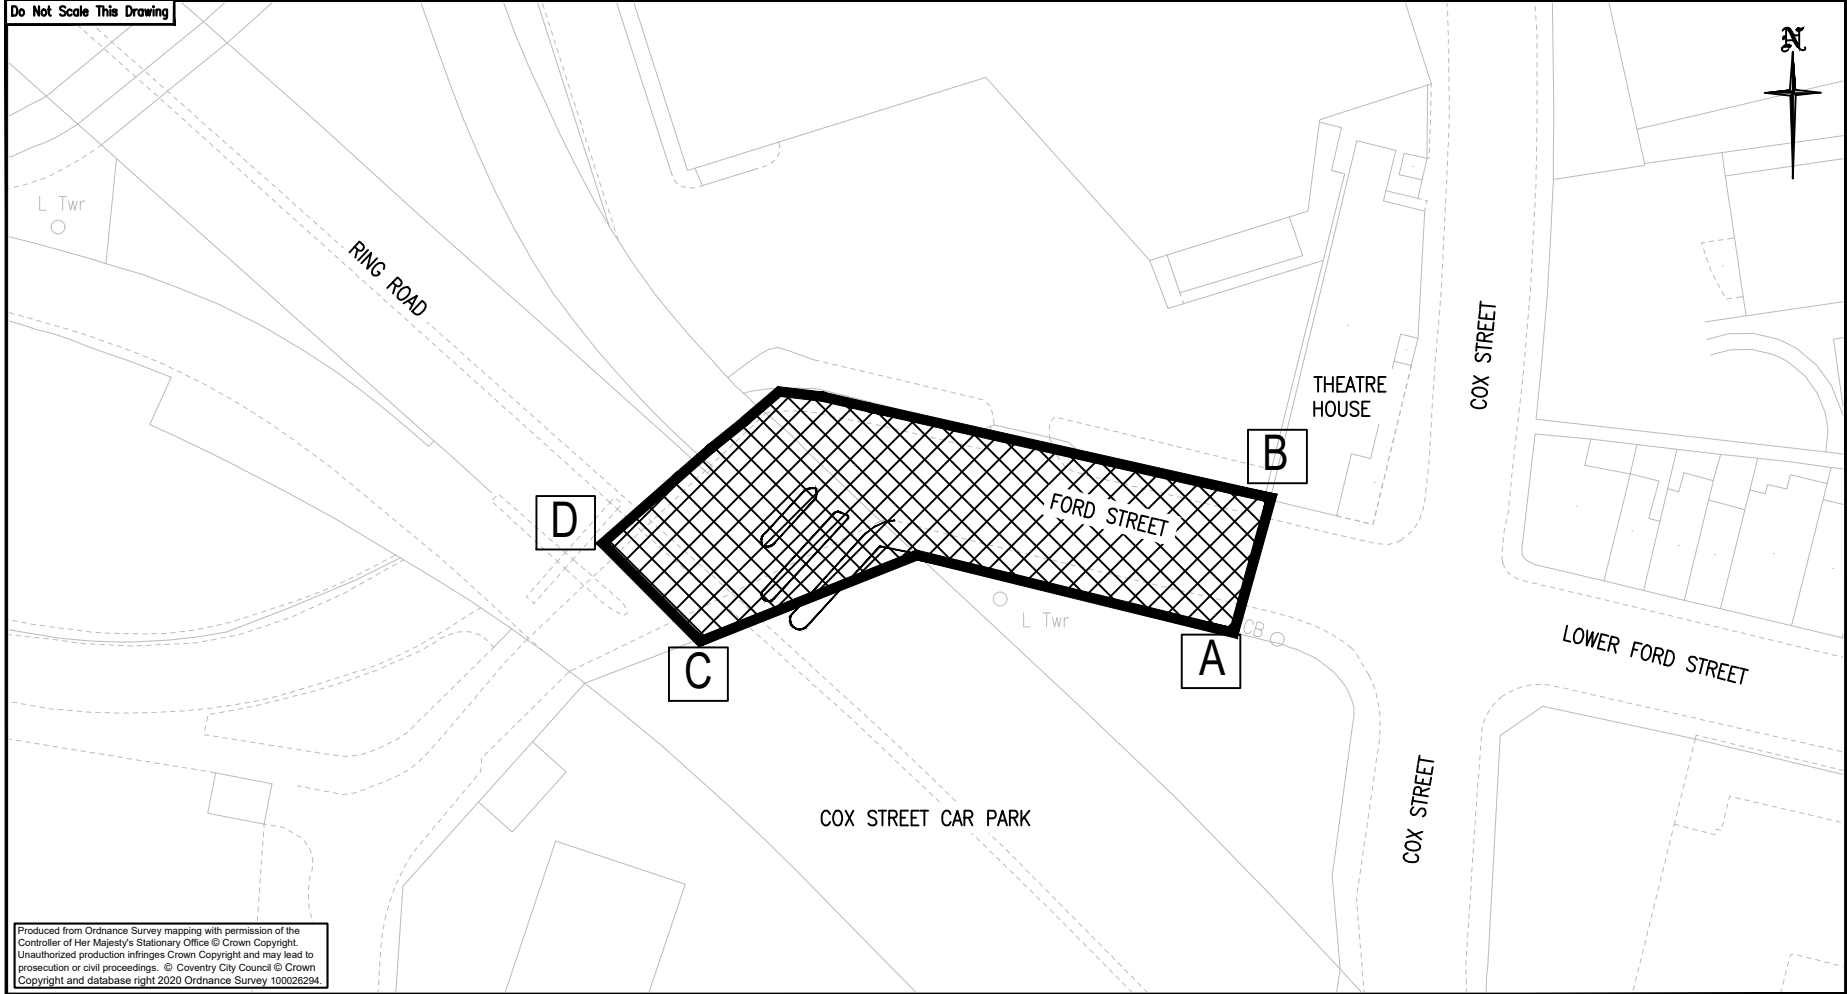

Produced from Ordnance Survey mapping with permission of the Controller of Her Majesty's Stationary Office © Crown Copyright. Unauthorized production infringes Crown Copyright and may lead to prosecution or civil proceedings. © Coventry City Council © Crown Copyright and database right 2020 Ordnance Survey 100026294.

P:\CDD\Public Realm\Phase 2\Projects\63_EV\project\Electric City\Project Delivery\drawing\Cov Electric Bus City - S116 Ford Street.dwg - 16/06/2022 11:33:45 - S116 Plan - tmsv310

Project Title:
COVENTRY ELECTRIC BUS CITY

Drawing Title:
PLAN A – HIGHWAYS ACT 1980, SECTION 116 – APPLICATION TO STOP UP PART OF HIGHWAY KNOWN AS FORD STREET



Coventry City Council
PLACE DIRECTORATE, TRANSPORTATION AND HIGHWAYS,
ENGINEERING DESIGN TEAM, FLOOR 10, ONE FRIARGATE, COVENTRY, CV1 2GN

Scale at A3: 1:500	Status: INFORMATION	
Drawn: JB 26/05/21	Checked: SE 26/05/21	Approved: SE 29/09/21

Drawing Number: CEBC/S116/PLAN A Rev
—

Rev.	Date	Description	Drawn	Checked	Approved
—	26/05/21	ORIGINAL	JB	SE	SE

