


Location Plan – Sewall Highway/Blackberry Lane Proposed Controlled Pedestrian Crossing Facilities (PUFFIN)

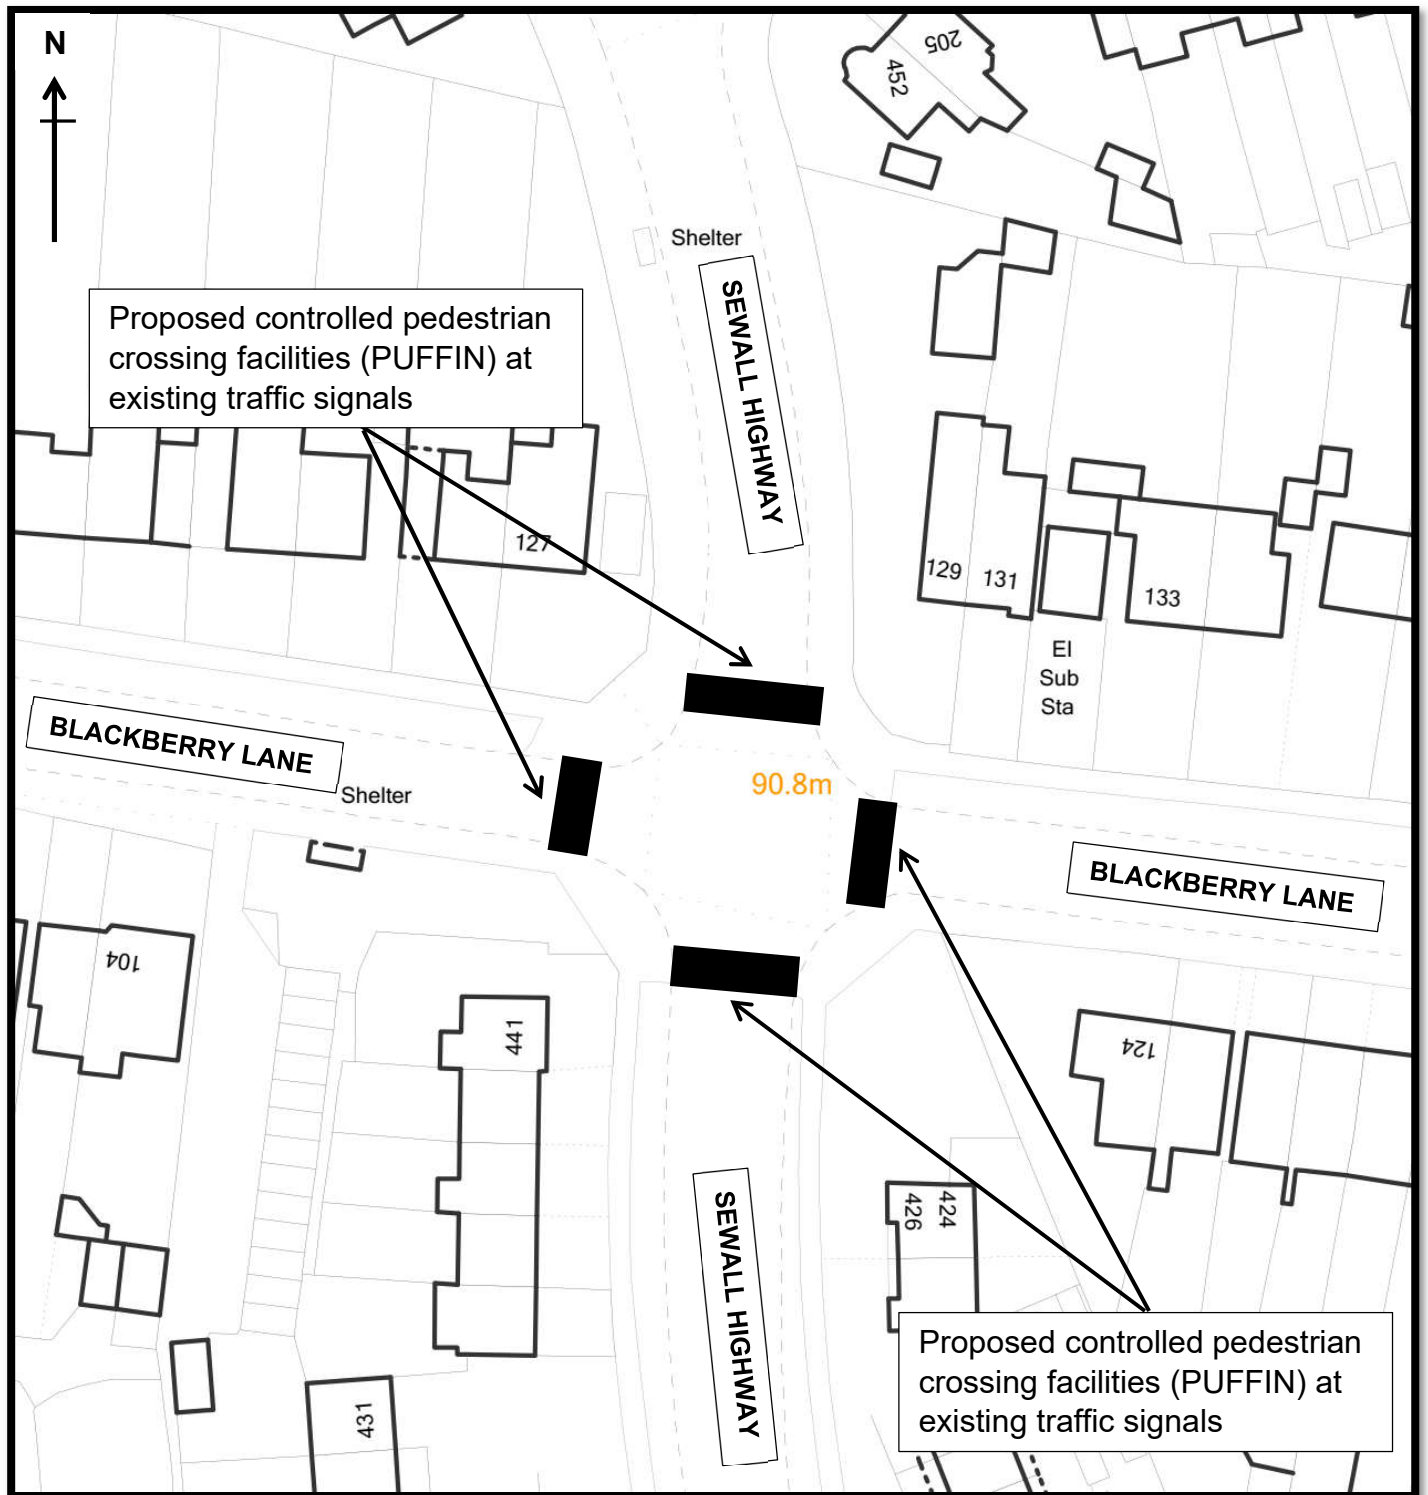

© Crown Copyright and database right 2022. Ordnance Survey 100026294.