


Location Plan – Bramble St & Vecqueray Street Experimental One Way & Revocation of No Right Turn

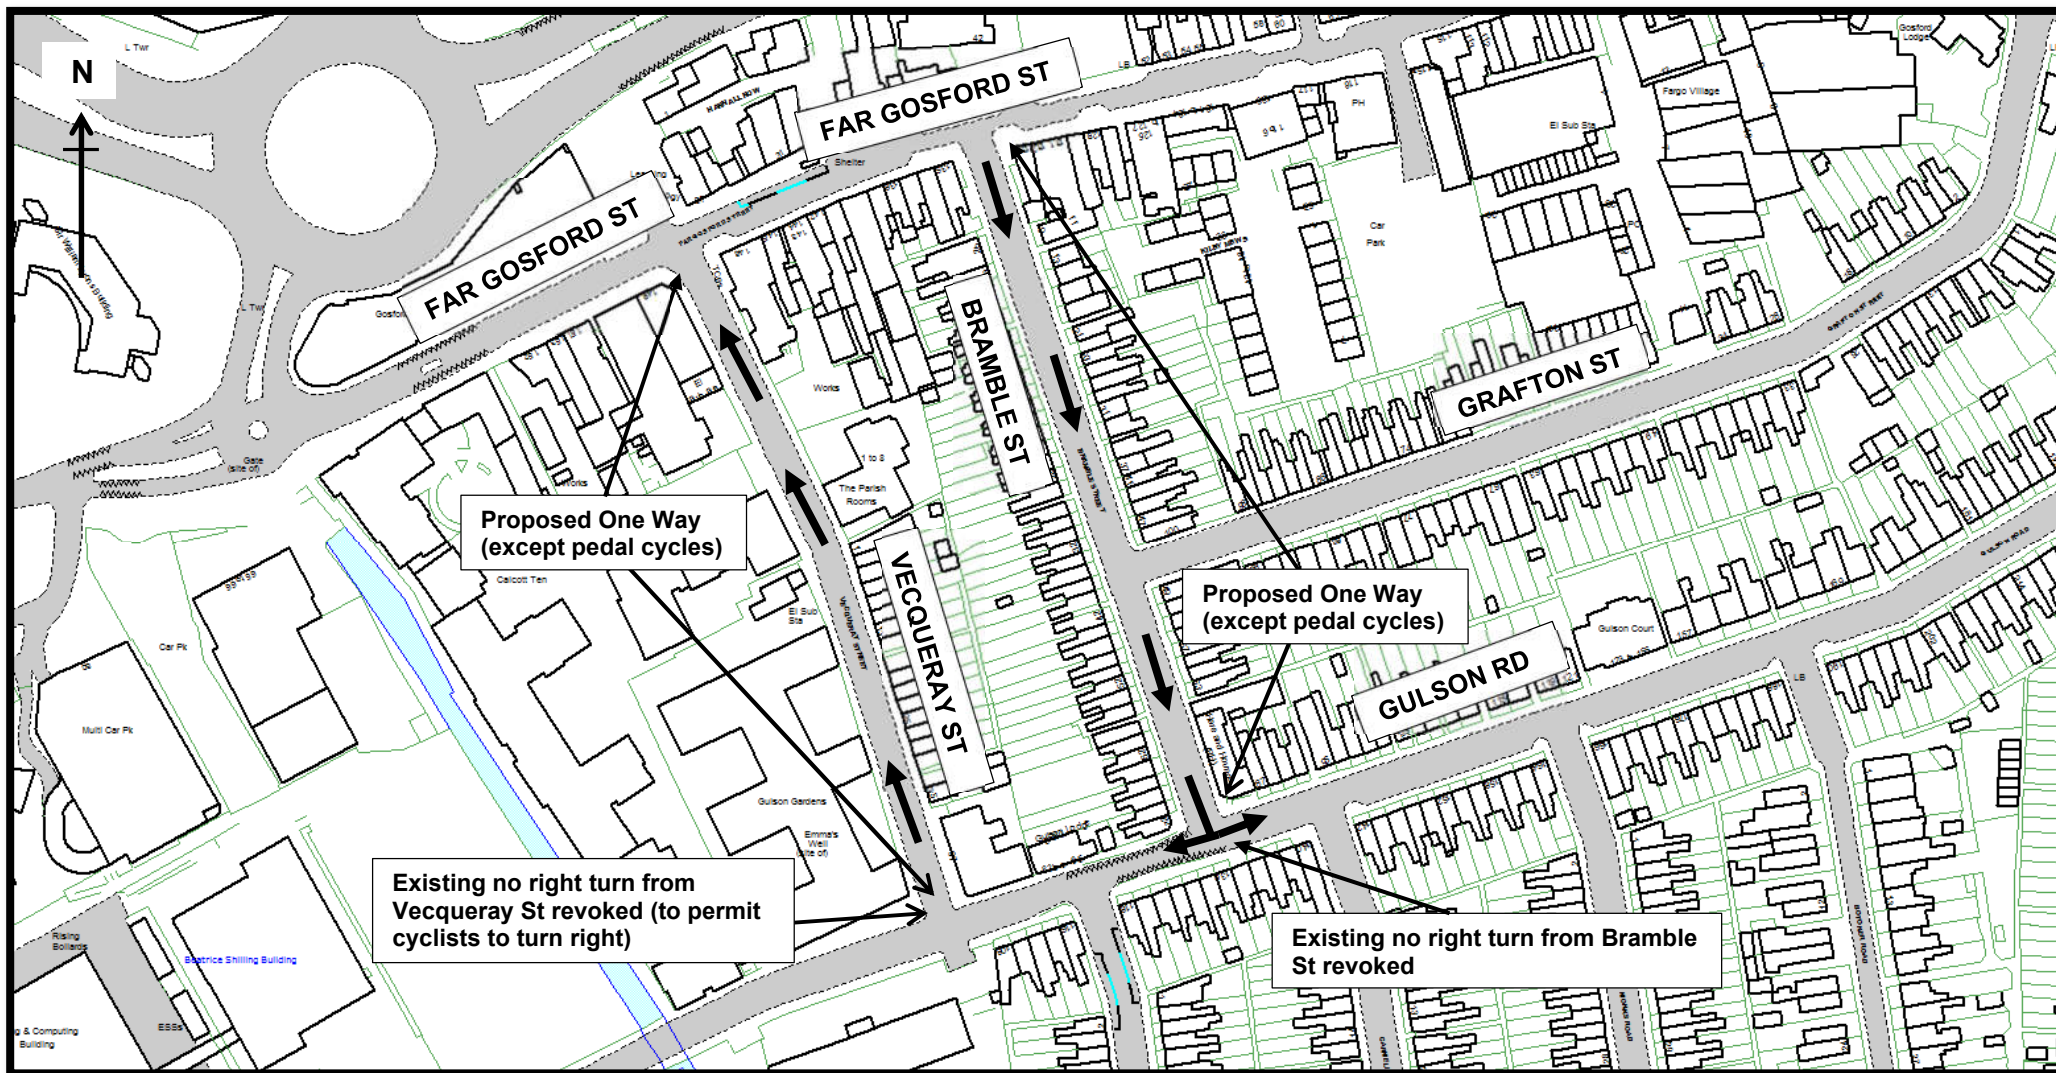

© Crown Copyright and database right 2022. Ordnance Survey 100026294.