


**Location Plan – North View**  
**Proposed No Waiting at Any Time (Double Yellow Lines)**

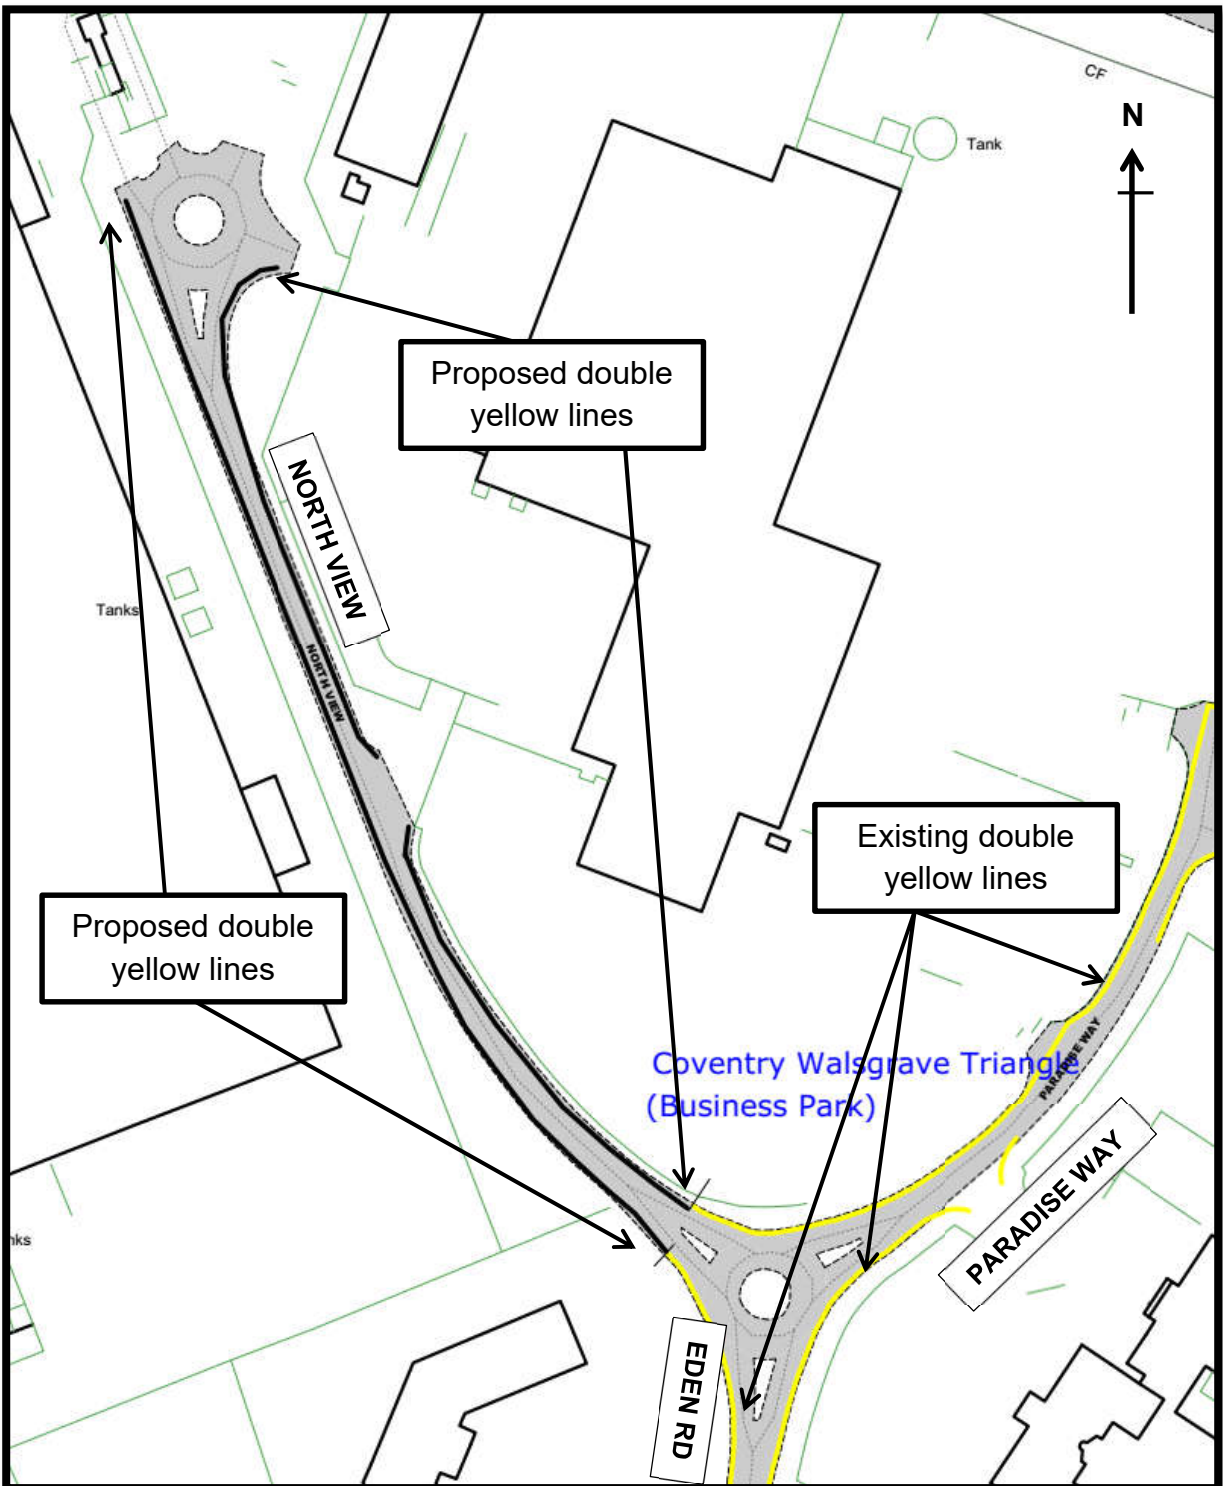

© Crown Copyright and database right 2024. Ordnance Survey 100026294.