


Location Plan
Earlsdon Liveable Neighbourhood - Proposed Controlled Crossing Facilities


Albany Road – proposed Toucan Crossing

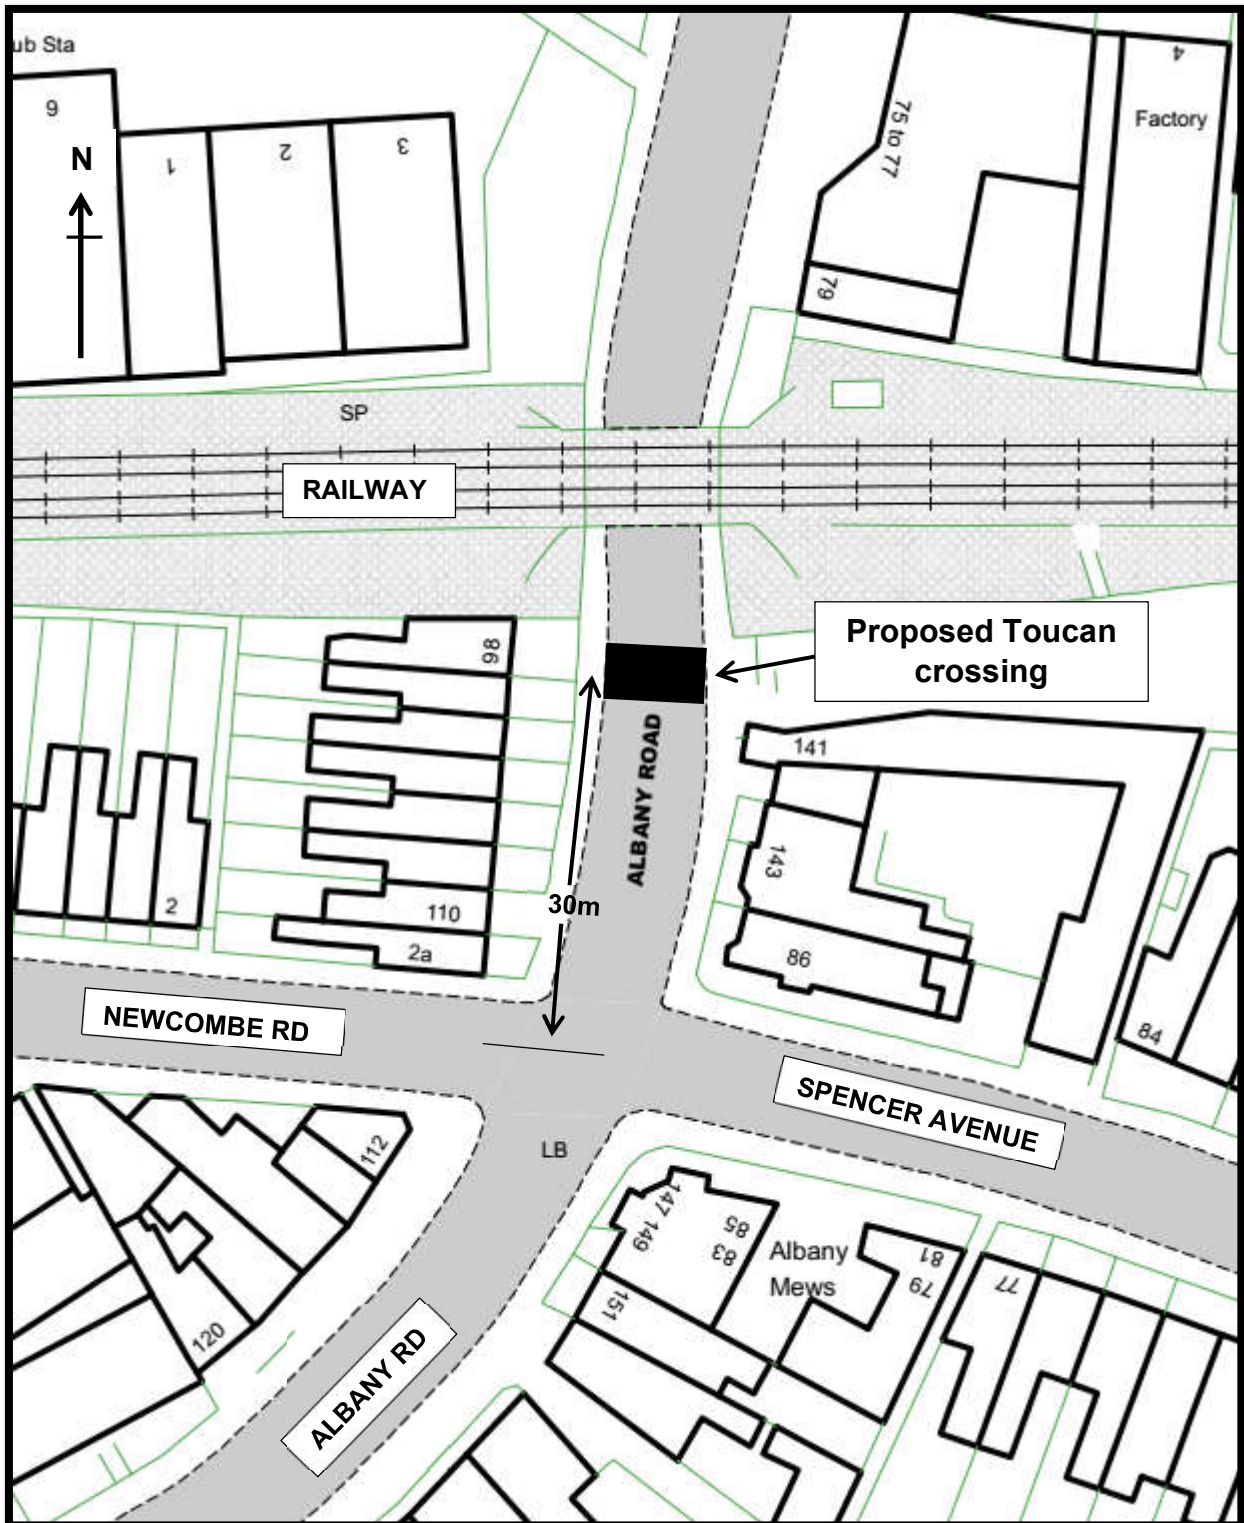

© Crown Copyright and database right 2024. Ordnance Survey 100026294.

Location Plan
Earlsdon Liveable Neighbourhood - Proposed Controlled Crossing Facilities

Earlsdon Street – proposed Zebra Crossing

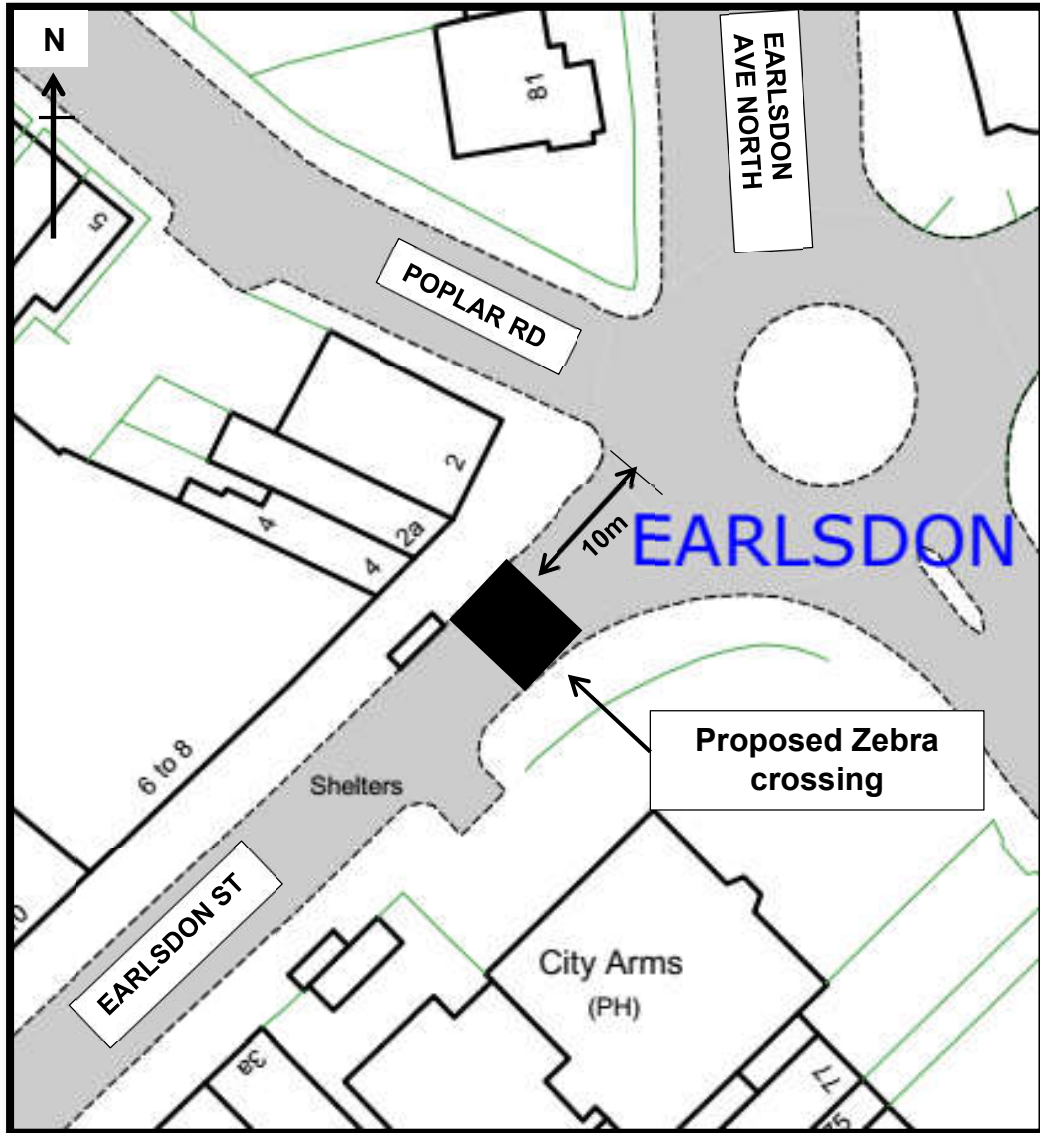

© Crown Copyright and database right 2024. Ordnance Survey 100026294.