




LOCATION PLAN - PROPOSED PROHIBITION OF DRIVING WATERY LANE, PARISH OF ALLESLEY

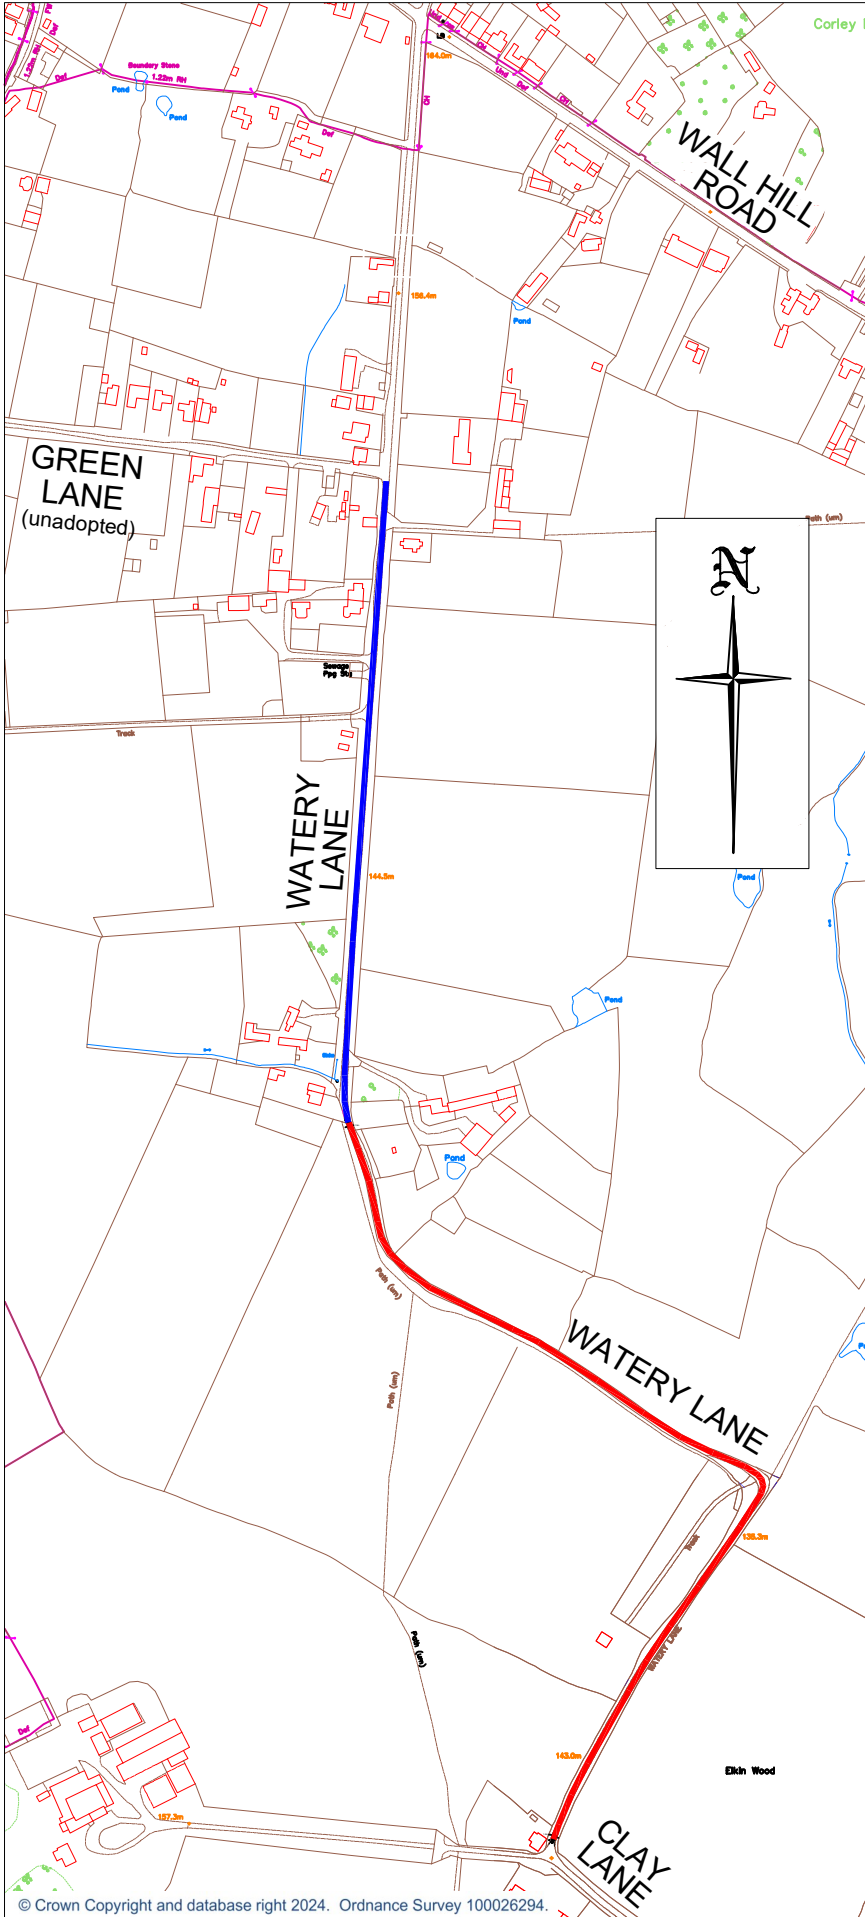

	Proposed PROHIBITION OF DRIVING except for access to off-street premises and to nominated frontagers and organisations
	Proposed PROHIBITION OF DRIVING except for access to nominated frontagers and organisations

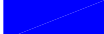