


**Location Plan – London Road
Proposed Controlled Pedestrian Crossing Facility (TOUCAN)**

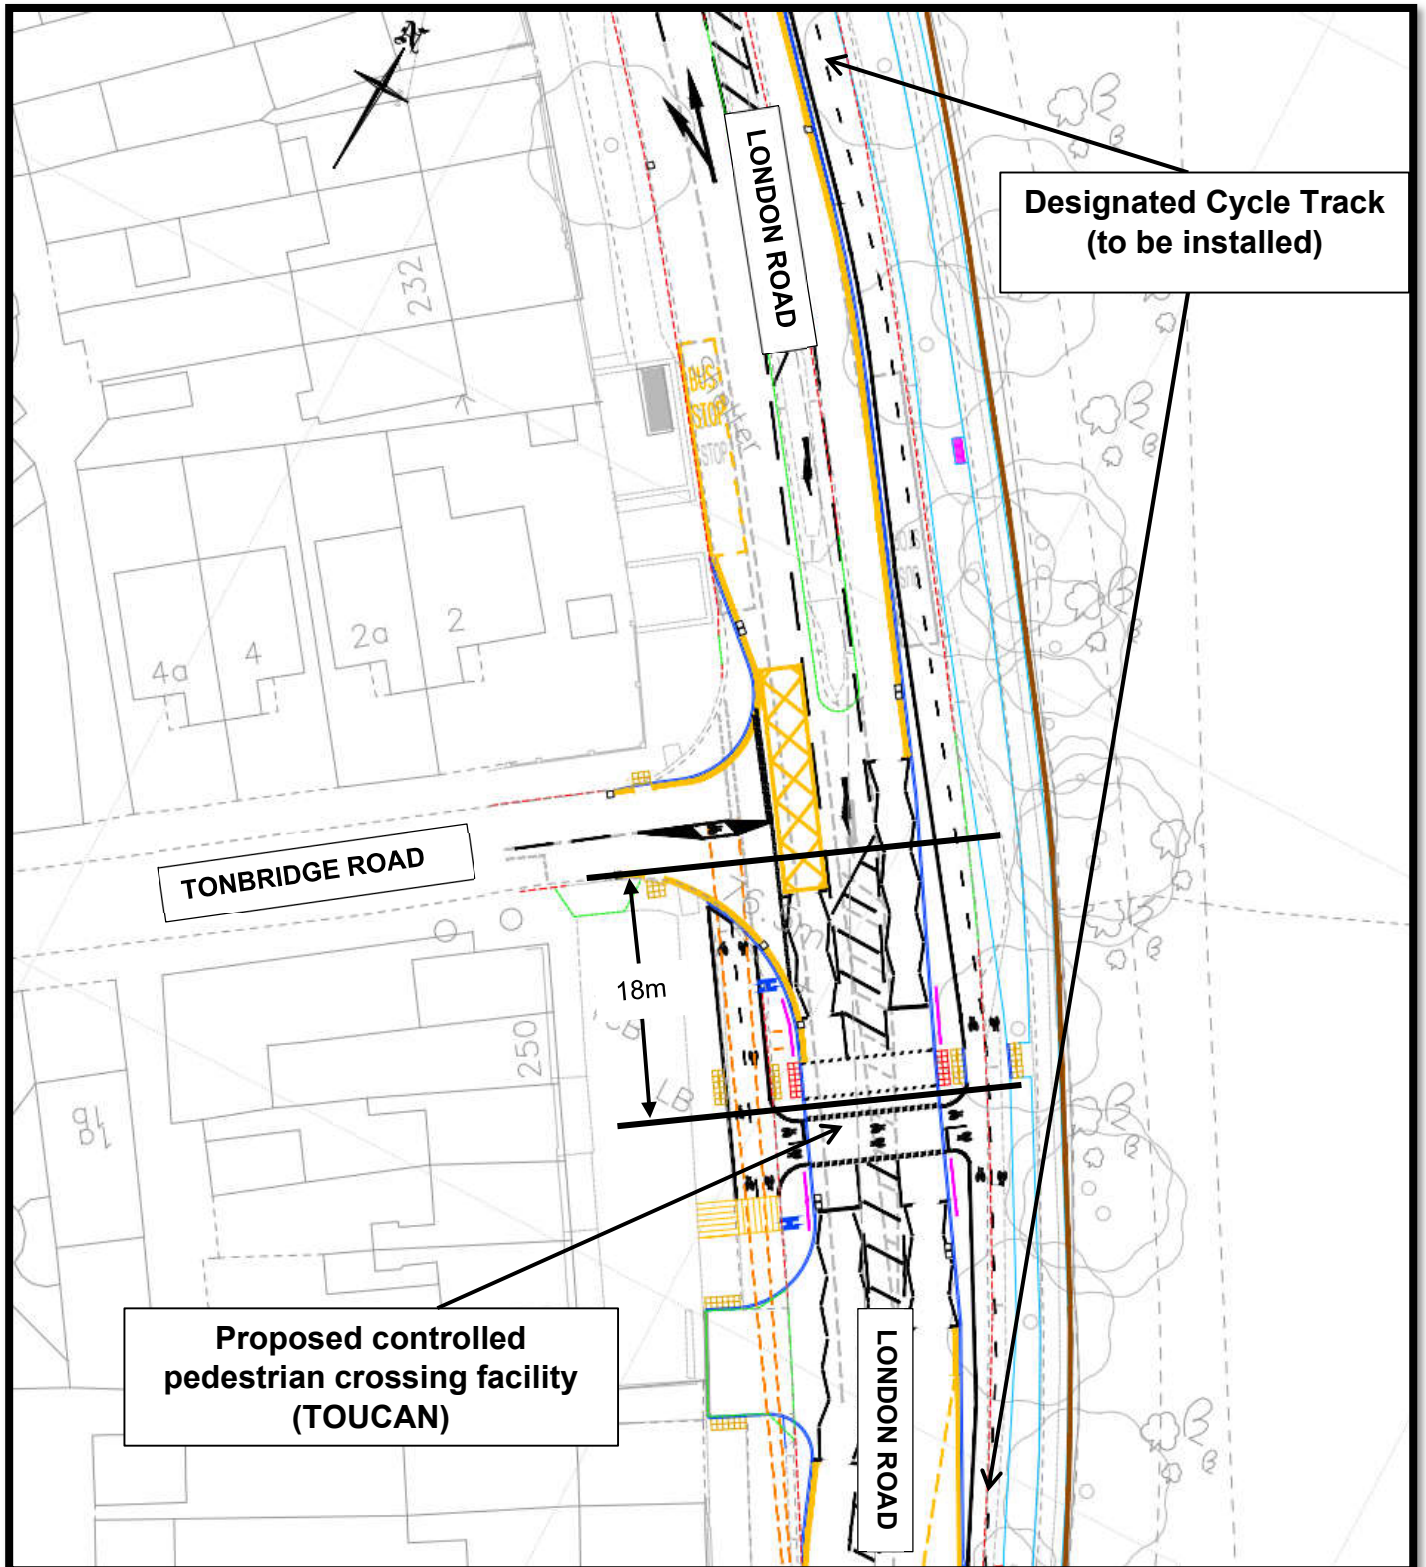

Produced from Ordnance Survey mapping with permission of the Controller of Her Majesty's Stationary Office © Crown Copyright. Unauthorized production infringes Crown Copyright and may lead to prosecution or civil proceedings. © Coventry City Council Licence No: 100026294 and Crown Copyright (2018)