


# Location Plan – Queen Victoria Road Proposed Removal of Controlled Pedestrian Crossing Facility

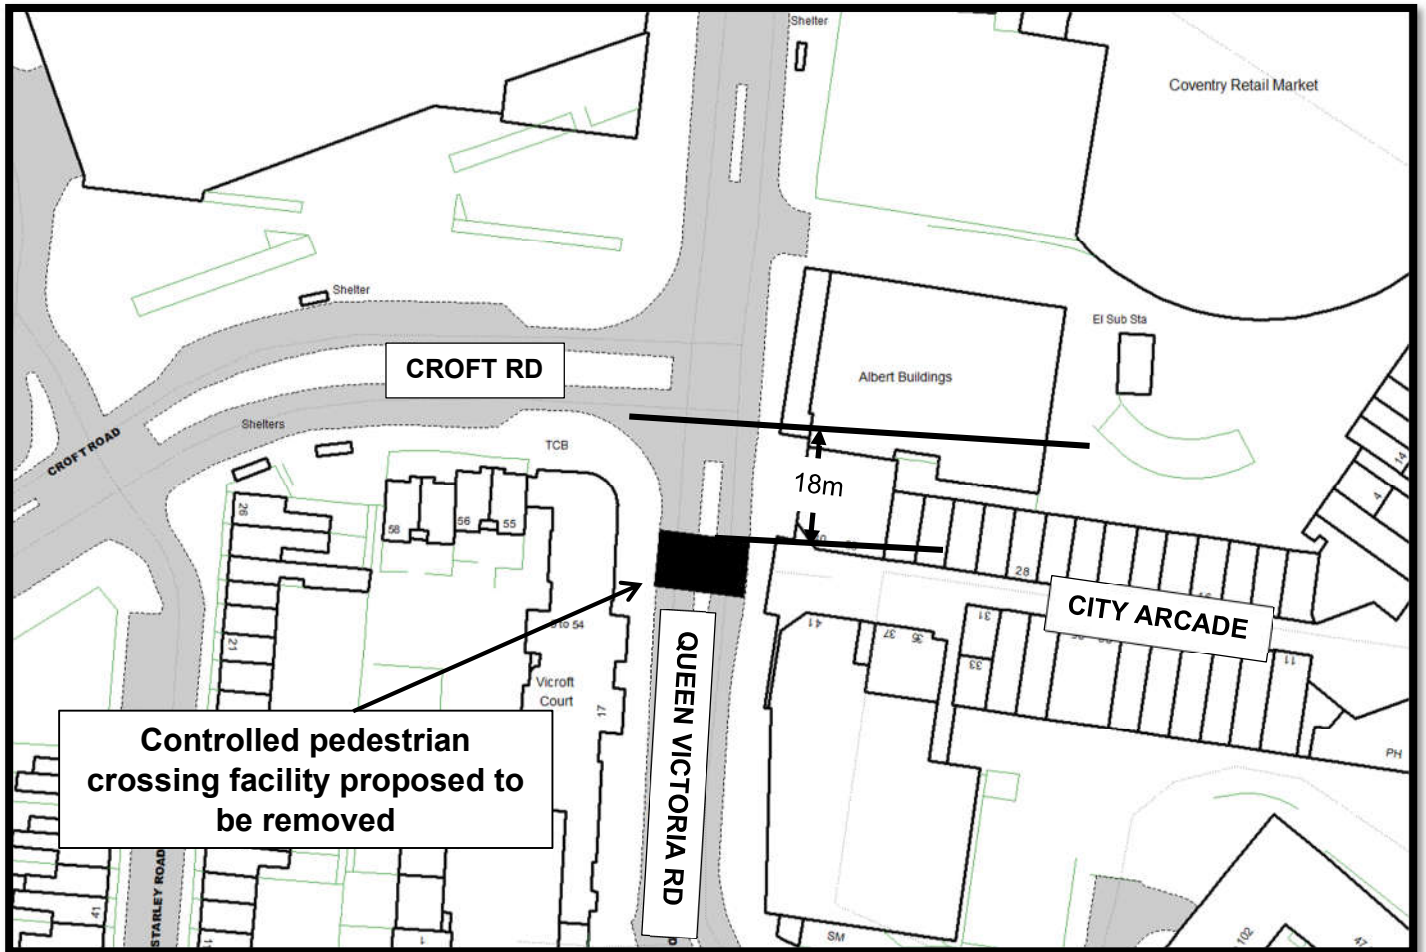

© Crown Copyright and database right 2024. Ordnance Survey 100026294.