


Do Not Scale This Drawing

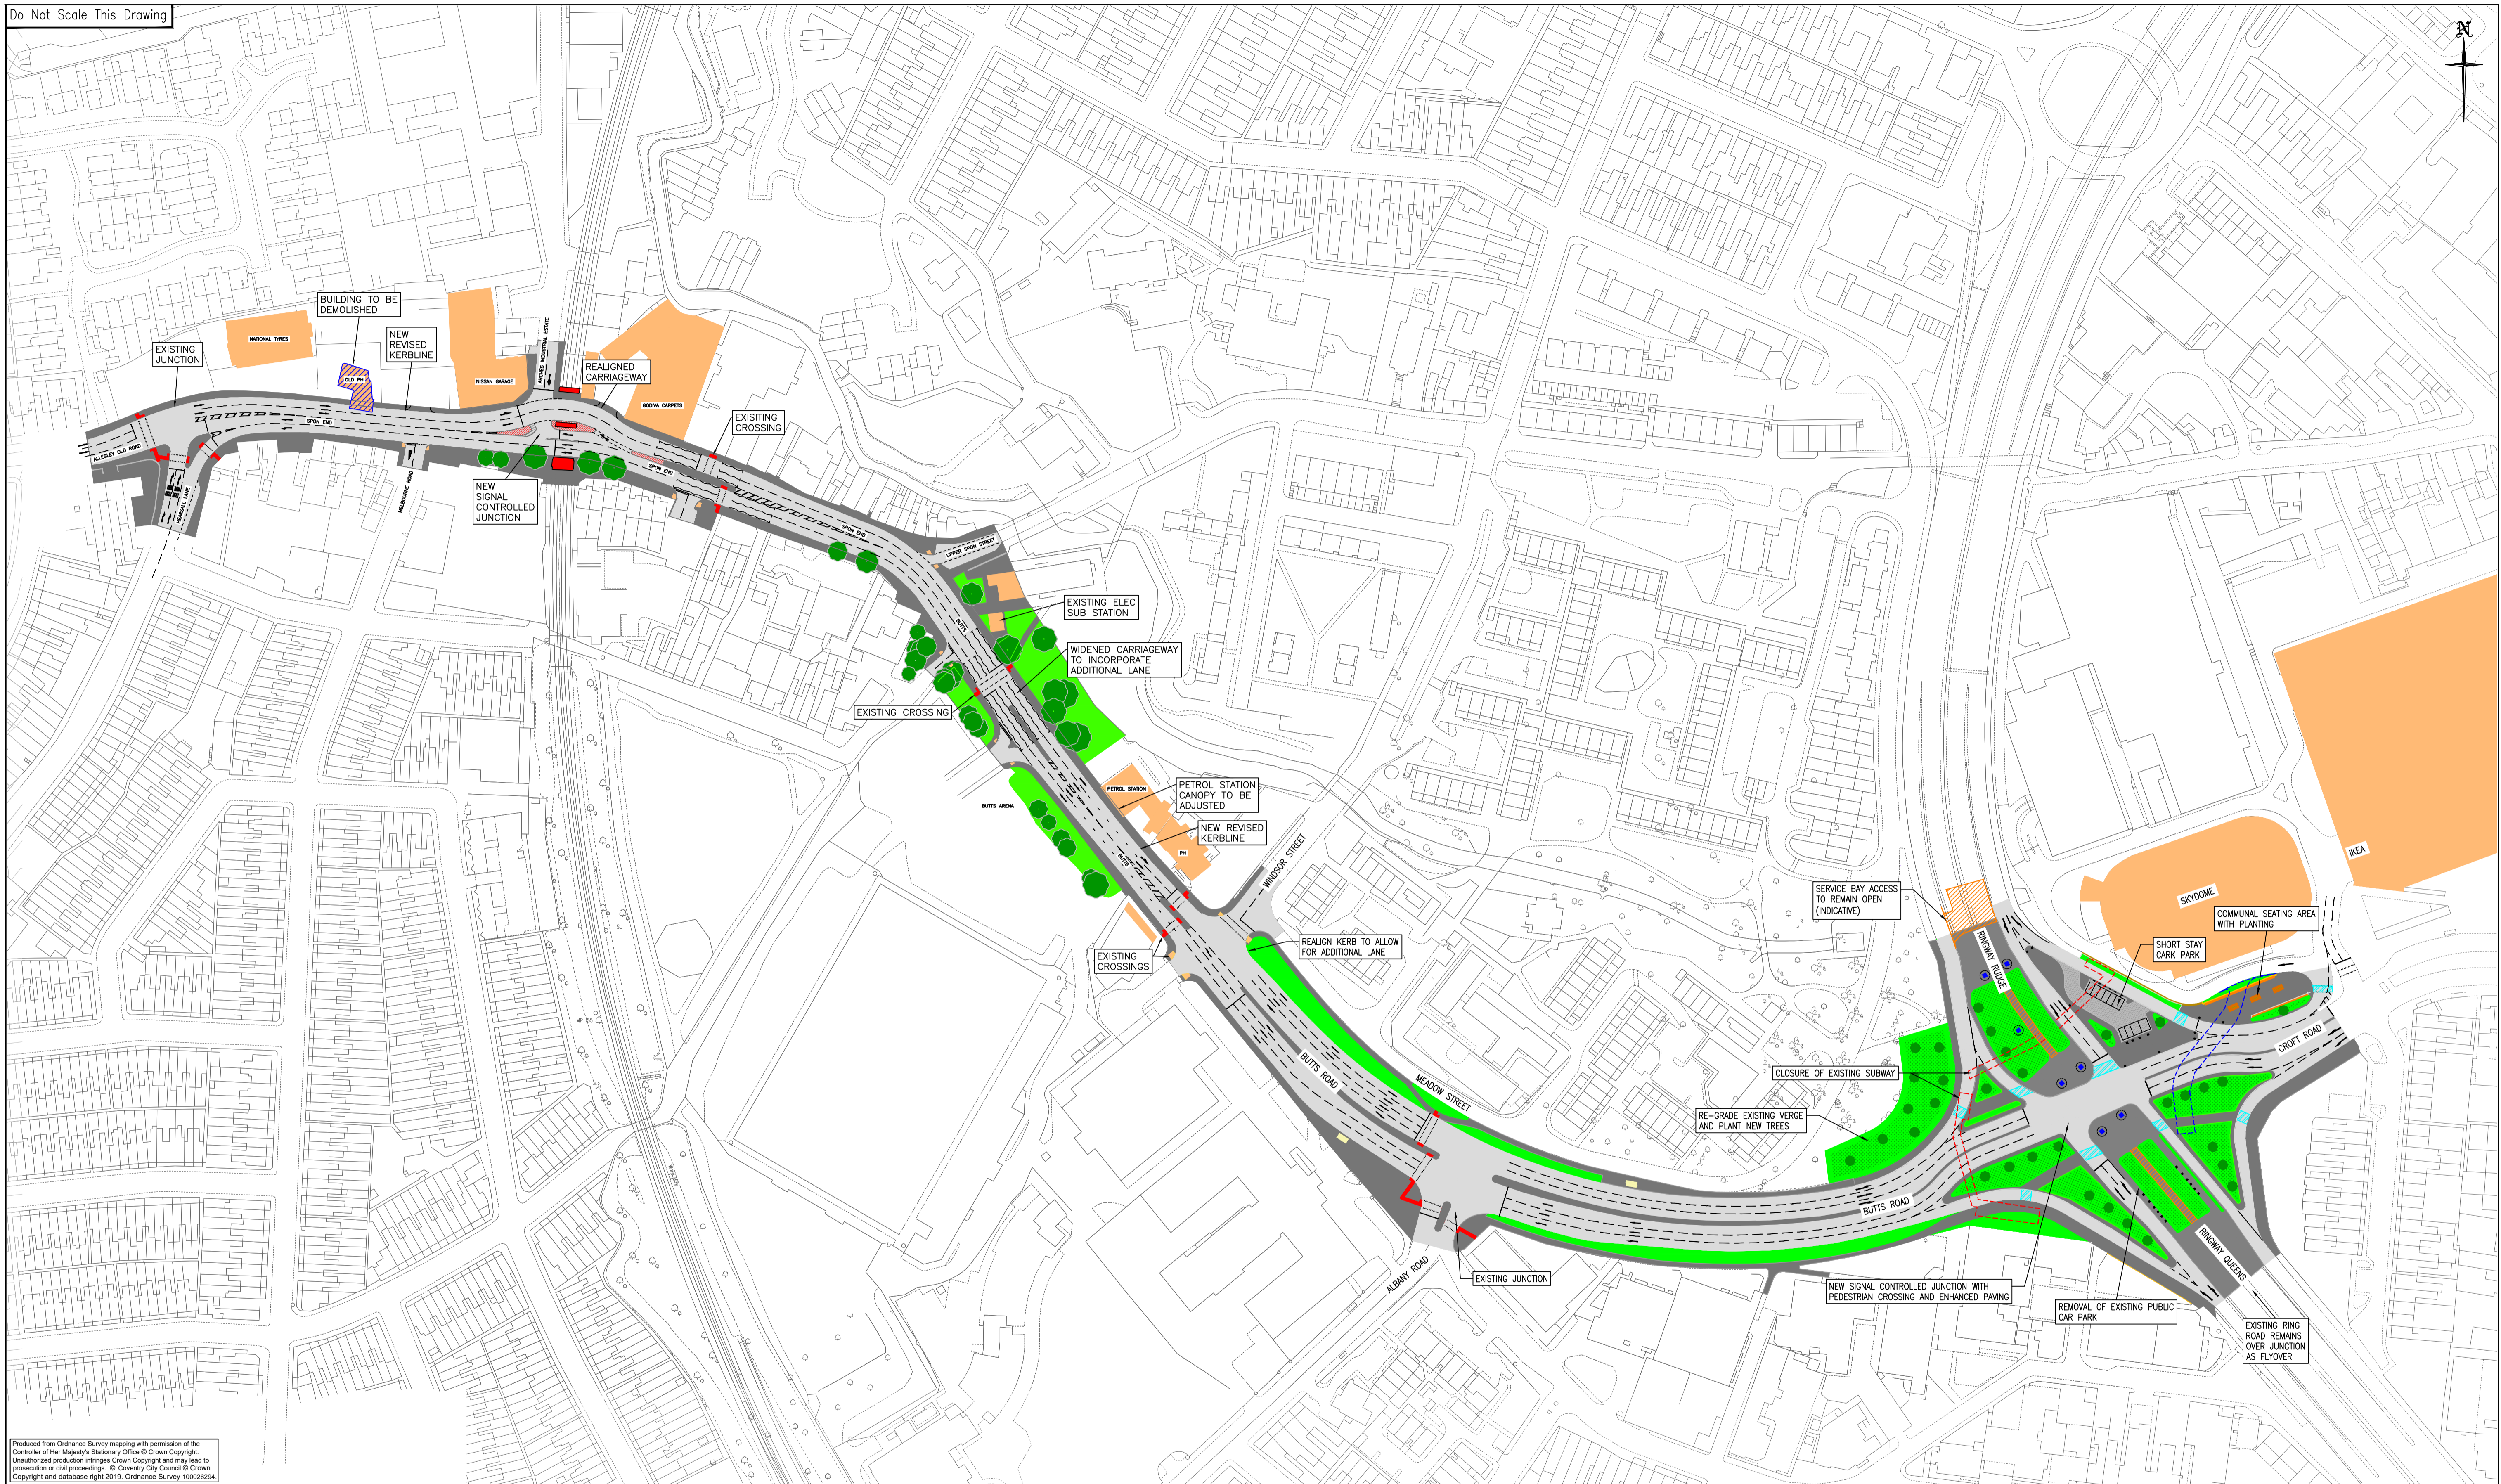

Produced from Ordnance Survey mapping with permission of the Controller of Her Majesty's Stationery Office © Crown Copyright. Unauthorised production infringes Crown Copyright and may lead to prosecution or civil proceedings. © Coventry City Council © Crown Copyright and database right 2019. Ordnance Survey 100026234

Rev.	Date	Description	Drawn	Checked	Approved
03/03/20	03/03/20	ORIGINAL	RS	IL	IL

Project Title:
SPON END ARCHES/JUNCTION 7

Drawing Title:
SPON END/JUNCTION 7 COMBINED CONSULTATION DRAWING



PLACE DIRECTORATE, TRAFFIC AND NETWORK MANAGEMENT, ENGINEERING DESIGN TEAM, FLOOR 10, ONE FRIGATE, COVENTRY, CV1 2GN

Scale at A1: 1:1250	Status: INFORMATION
Drawn: RS 03/03/20	Checked: IL 03/03/20
Approved: IL 03/03/20	

Drawing Number: SEJ7C/0001