
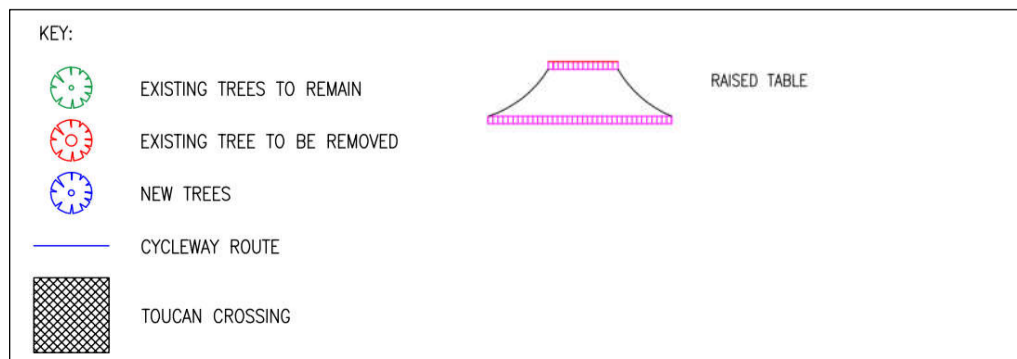


Location Plan

Binley Cycleway - Proposed Controlled Crossings, Raised Junctions & Prohibition of Waiting (Double Yellow Lines)

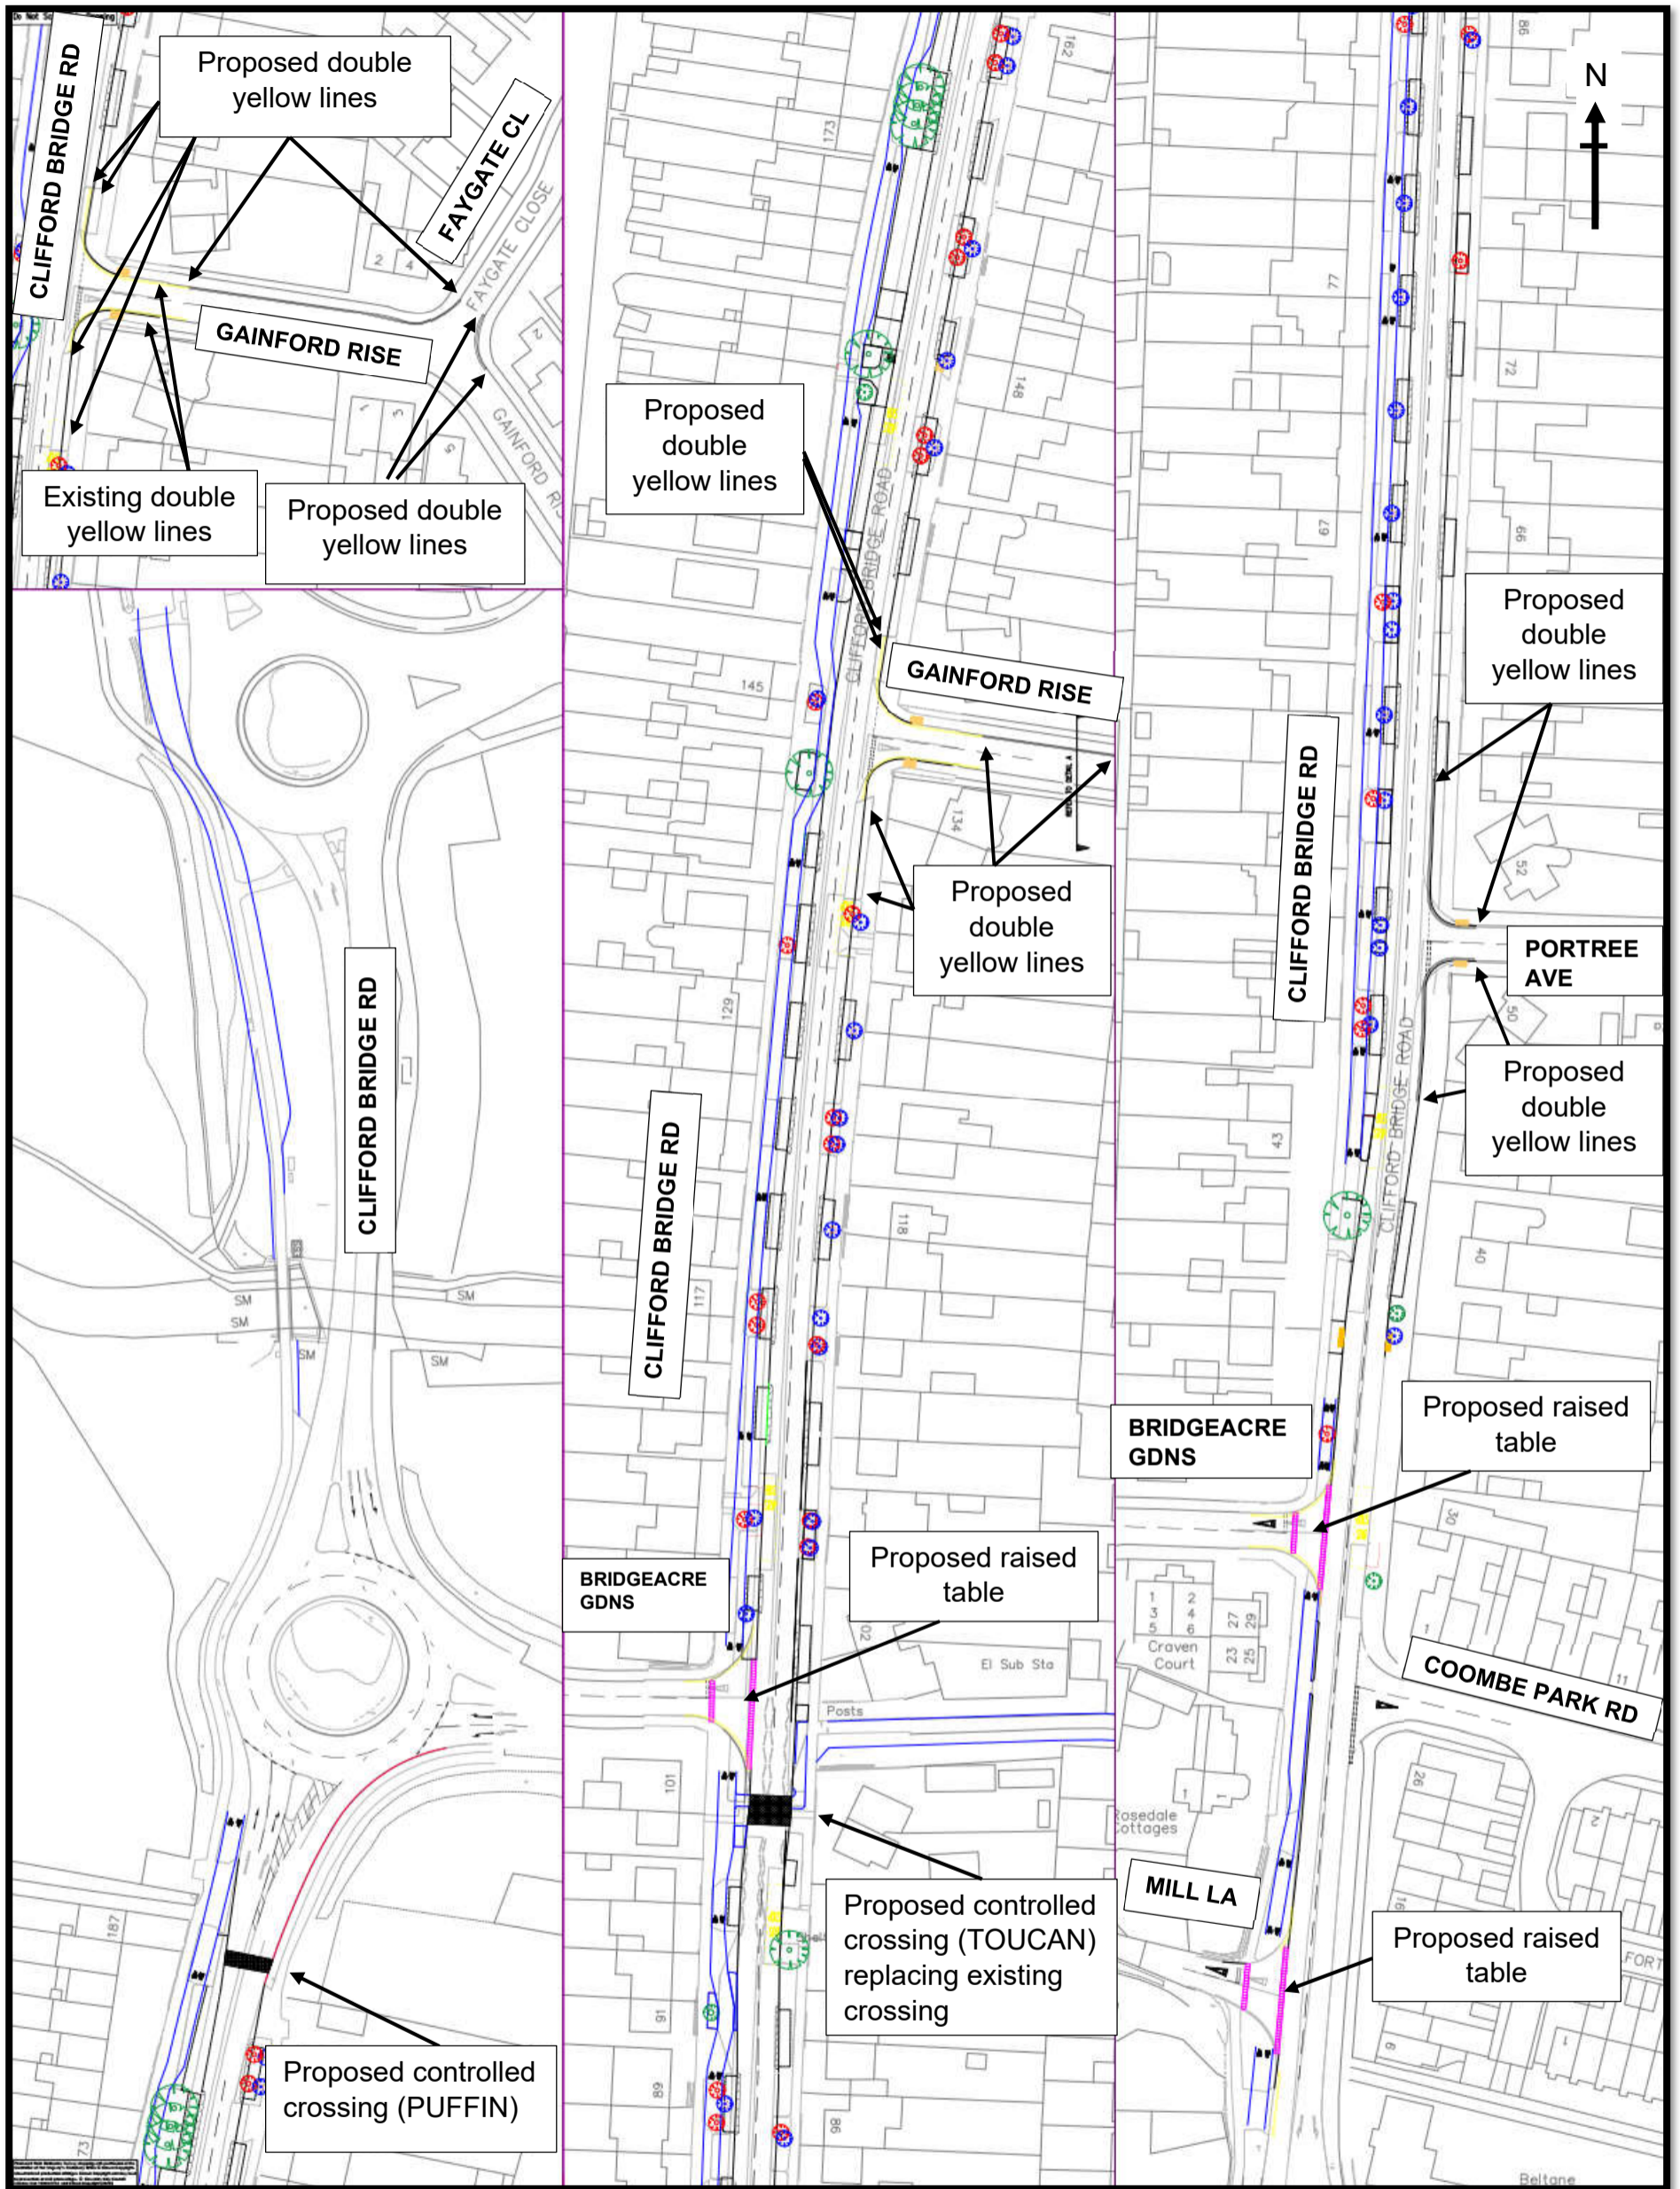

Produced from Ordnance Survey mapping with permission of the Controller of Her Majesty's Stationary Office © Crown Copyright. Unauthorized production infringes Crown Copyright and may lead to prosecution or civil proceedings. © Coventry City Council Licence No: 100026294 and Crown Copyright (2020)